



Detailed East Elevation

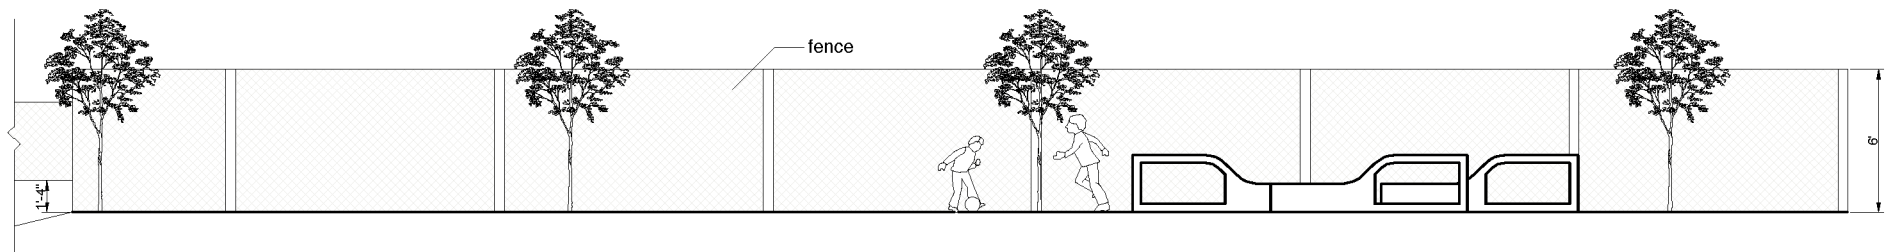

Detailed West Elevation

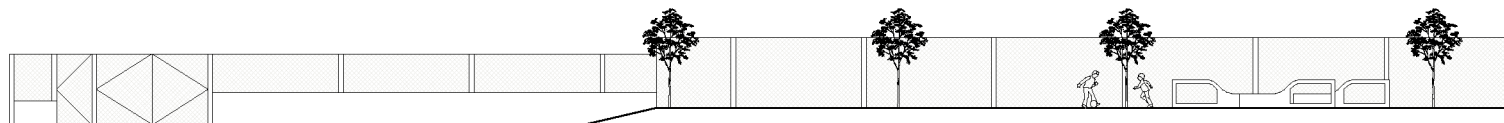

West Elevation

Scale n/a

Elevation Drawings

Recommended Scale 1/8" = 1'

McGill School of Architecture
Advance Construction

Instructor: Richard Klopp



Prepared by:

Andrew Chung
Ian Barnett
Mirna Monla
Han Ying Yang
Sharon Birnbaum
Jeffrey Ma

Designed by:

Joey Chow
Andrew Chung
Gabriel Lantheir
Francois Martineau