



View from playground

Recommended Scale n/a

McGill School of Architecture
Advance Construction

Instructor: Richard Klopp



Prepared by:

Andrew Chung
Ian Barnett
Mirna Monla
Han Ying Yang
Sharon Birnbaum
Jeffrey Ma

Designed by:

Joey Chow
Andrew Chung
Gabriel Lantheir
Francois Martineau



View towards playground

Recommended	Scale n/a
-------------	-----------

McGill School of Architecture
Advance Construction

Instructor: Richard Klopp



Prepared by:


Andrew Chung
Ian Barnett
Mirna Monla
Han Ying Yang
Sharon Birnbaum
Jeffrey Ma

Designed by:


Joey Chow
Andrew Chung
Gabriel Lantheir
Francois Martineau

Elongated arrangement

- Three social areas. The users have the option of sitting in these separated zones.
- The positioning of the components works well with the long and skinny shape of the site.
- Wondering between the benches occurs along dynamic paths which flow between the components.
- Clearly defines the walking spaces on either side of the arrangement, leaving lots of room for movement.

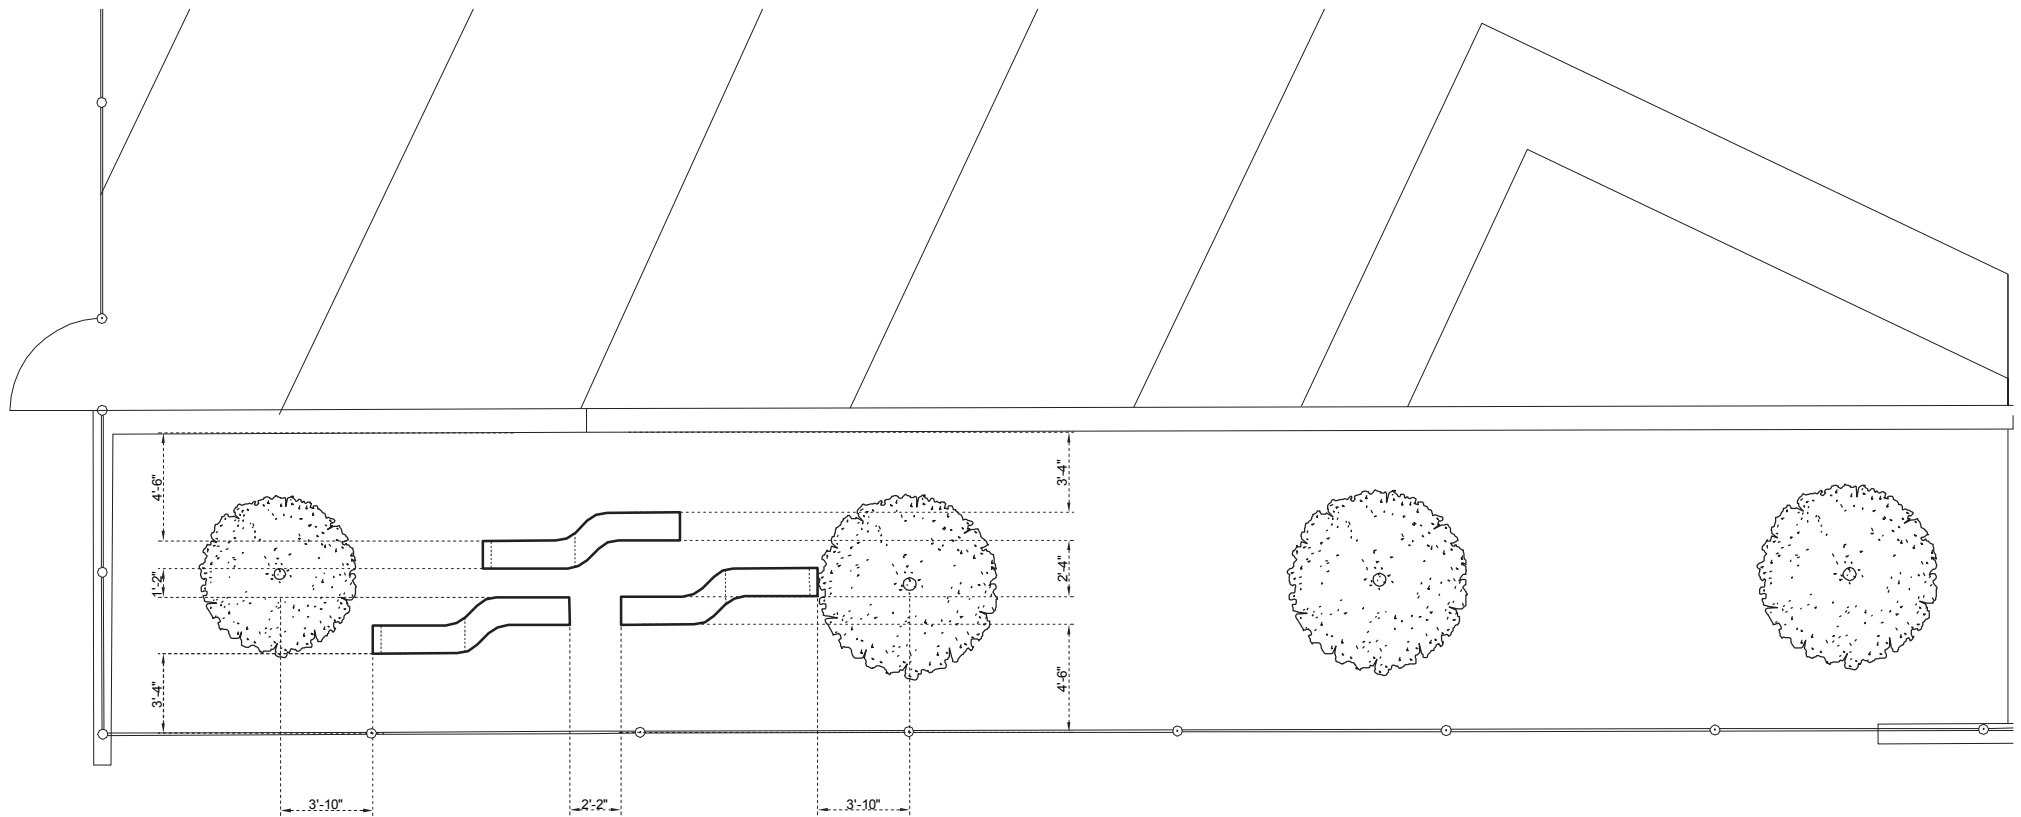

Plan

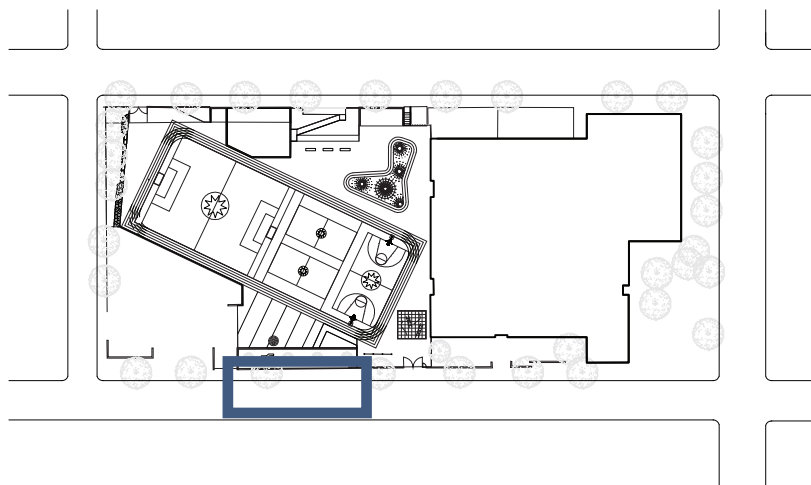

Key Plan

Plan Drawing

Recommended Scale 1/8" - 1'

McGill School of Architecture
Advance Construction

Instructor: Richard Klopp




Prepared by:


Andrew Chung
Ian Barnett
Mirna Monla
Han Ying Yang
Sharon Birnbaum
Jeffrey Ma

Designed by:


Joey Chow
Andrew Chung
Gabriel Lantheir
Francois Martineau

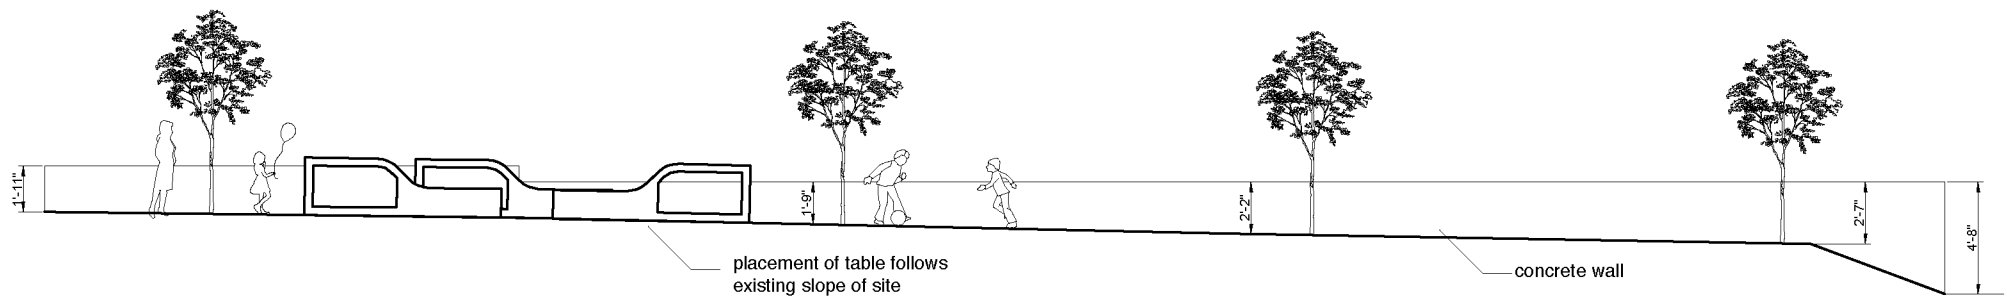

Detailed East Elevation

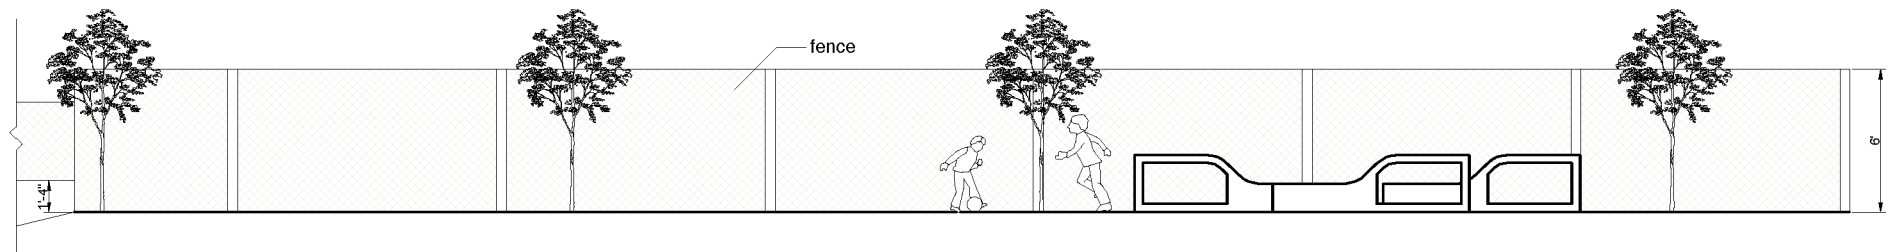

Detailed West Elevation

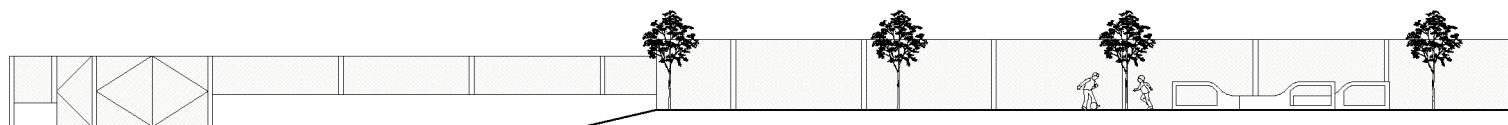

West Elevation

Scale n/a

Elevation Drawings

Recommended Scale 1/8" = 1'

McGill School of Architecture
Advance Construction

Instructor: Richard Klopp




Prepared by:


Andrew Chung
Ian Barnett
Mirna Monla
Han Ying Yang
Sharon Birnbaum
Jeffrey Ma

Designed by:


Joey Chow
Andrew Chung
Gabriel Lantheir
Francois Martineau

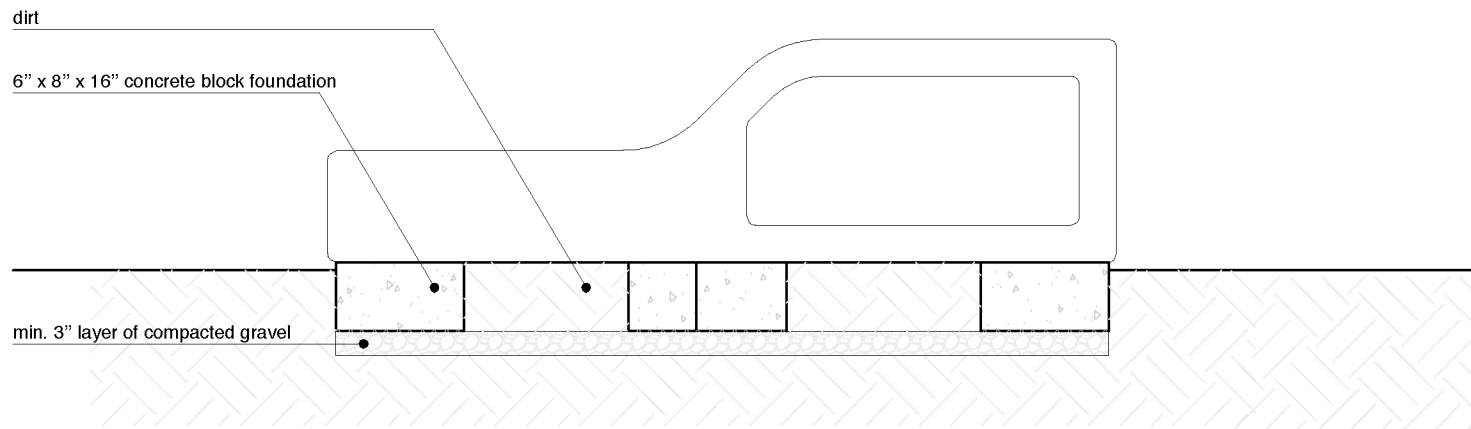


Section aa

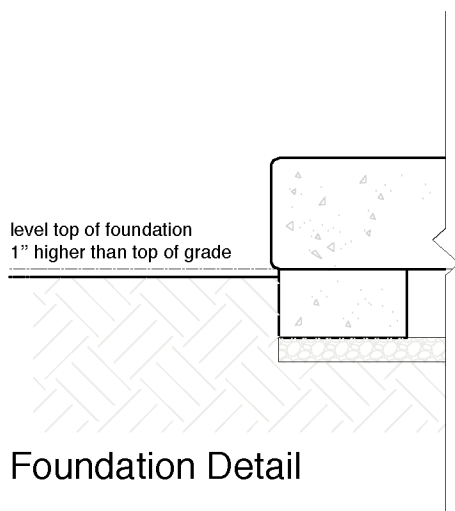

Foundation Detail

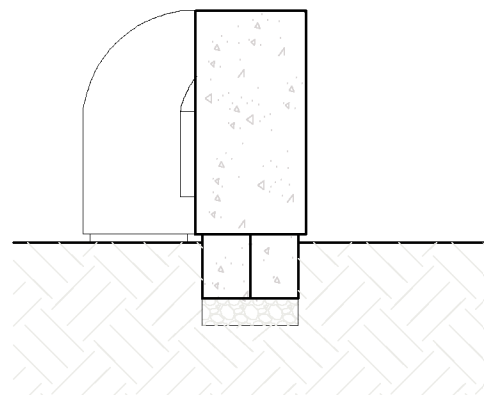

Section bb

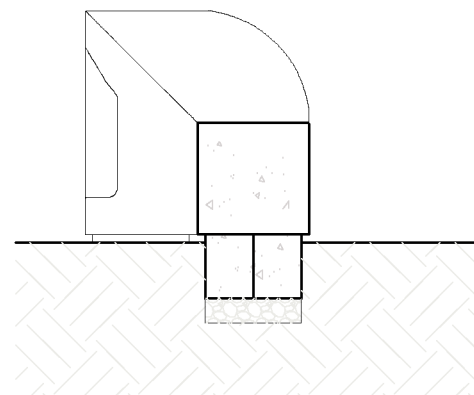

Section cc

Foundation Drawings

Recommended Scale 1/2" - 1'

McGill School of Architecture
Advance Construction

Instructor: Richard Klopp




Prepared by:

Andrew Chung
Ian Barnett
Mirna Monla
Han Ying Yang
Sharon Birnbaum
Jeffrey Ma

Designed by:

Joey Chow
Andrew Chung
Gabriel Lantheir
Francois Martineau

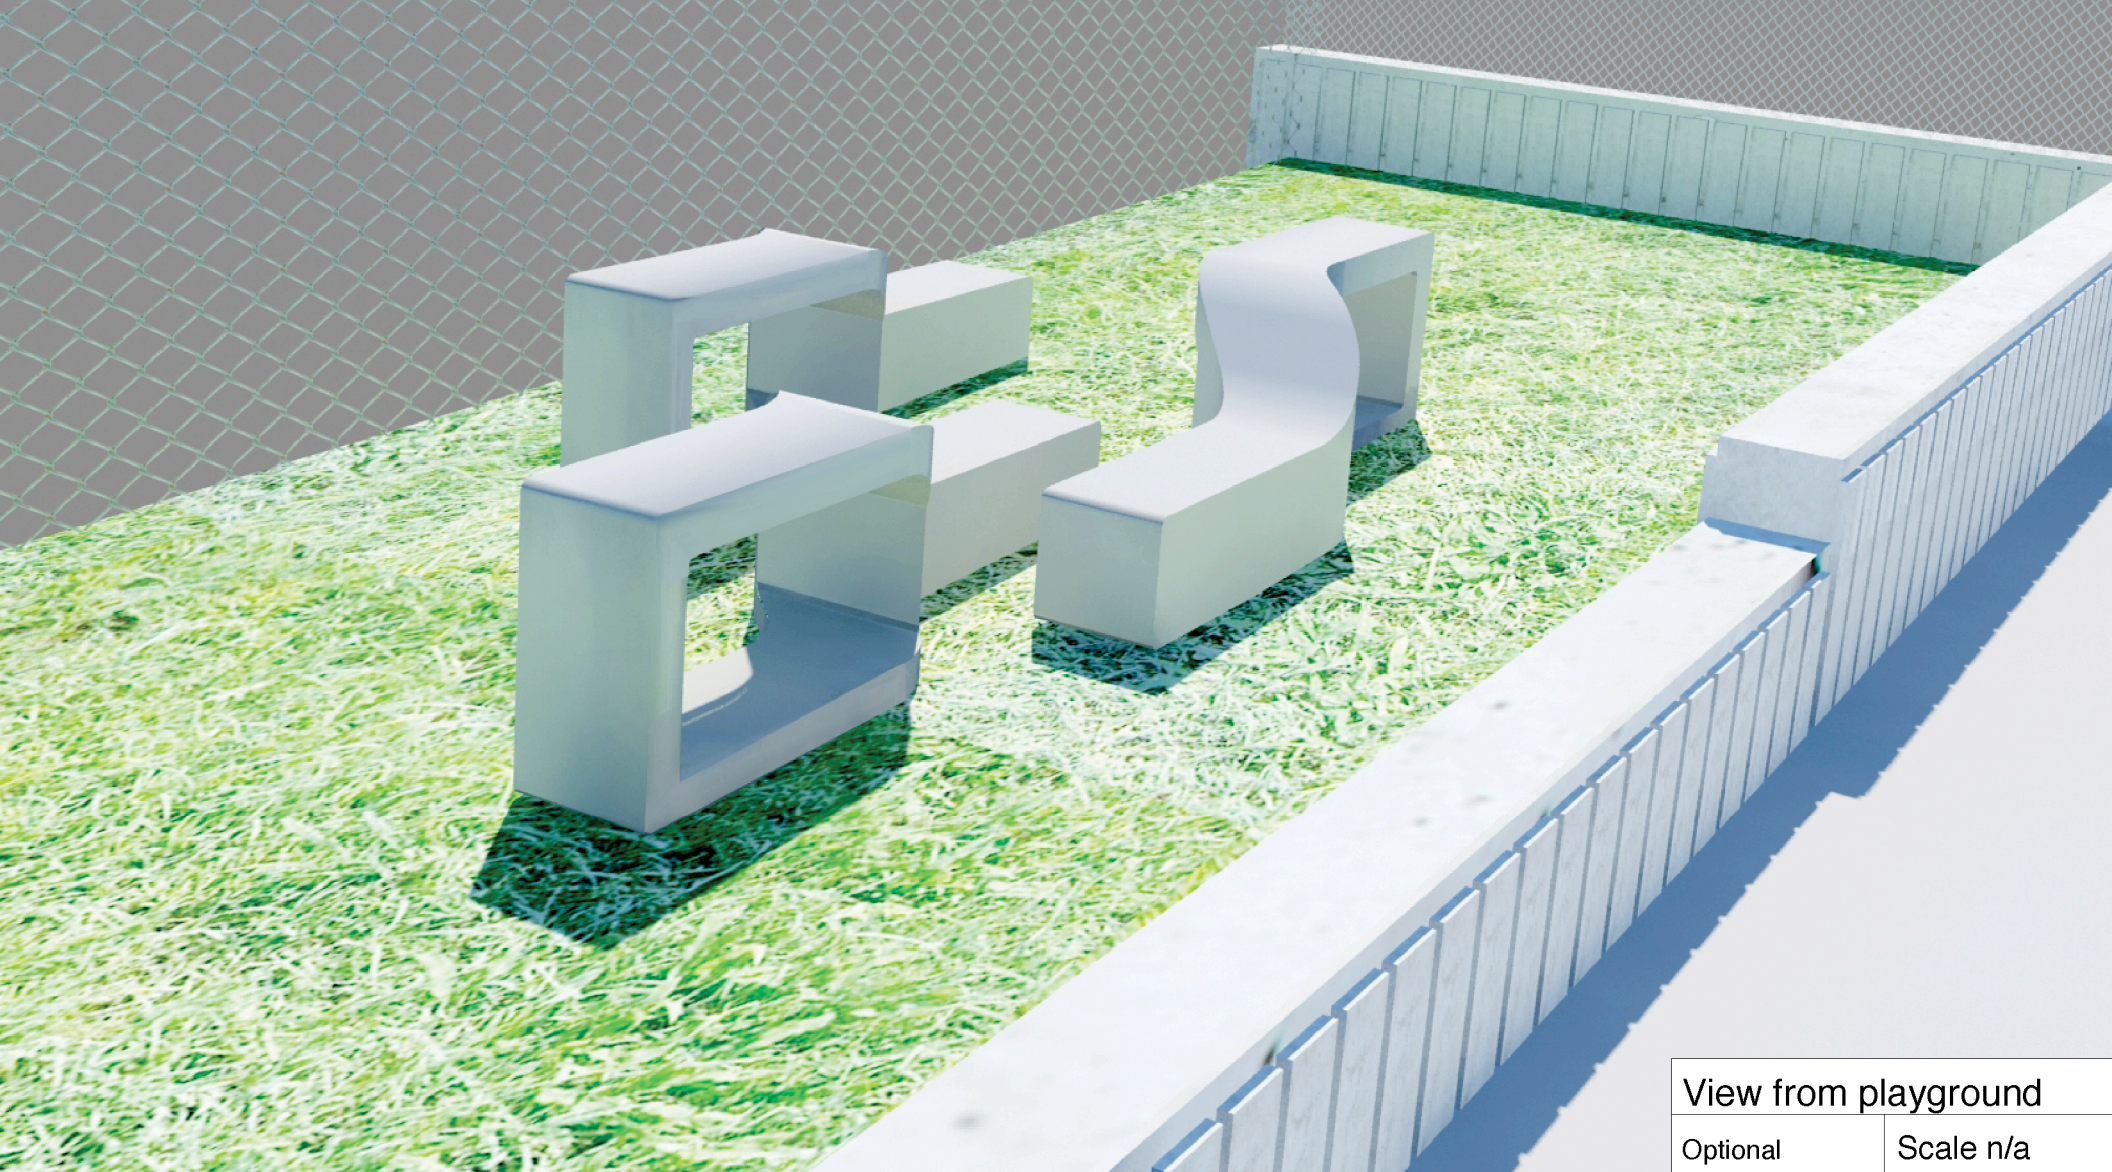

Compact arrangement

- This alternative scheme encourages users to gather in close proximity to one another,
- It offers random movement around and between the 3 components.
- It defines more intimate spaces by its orientations.
- It leaves a lot of room for activities between the benches and the trees

View from playground

Optional

Scale n/a

McGill School of Architecture
Advance Construction

Instructor: Richard Klopp




Prepared by:


Andrew Chung
Ian Barnett
Mirna Monla
Han Ying Yang
Sharon Birnbaum
Jeffrey Ma

Designed by:

Joey Chow
Andrew Chung
Gabriel Lantheir
Francois Martineau

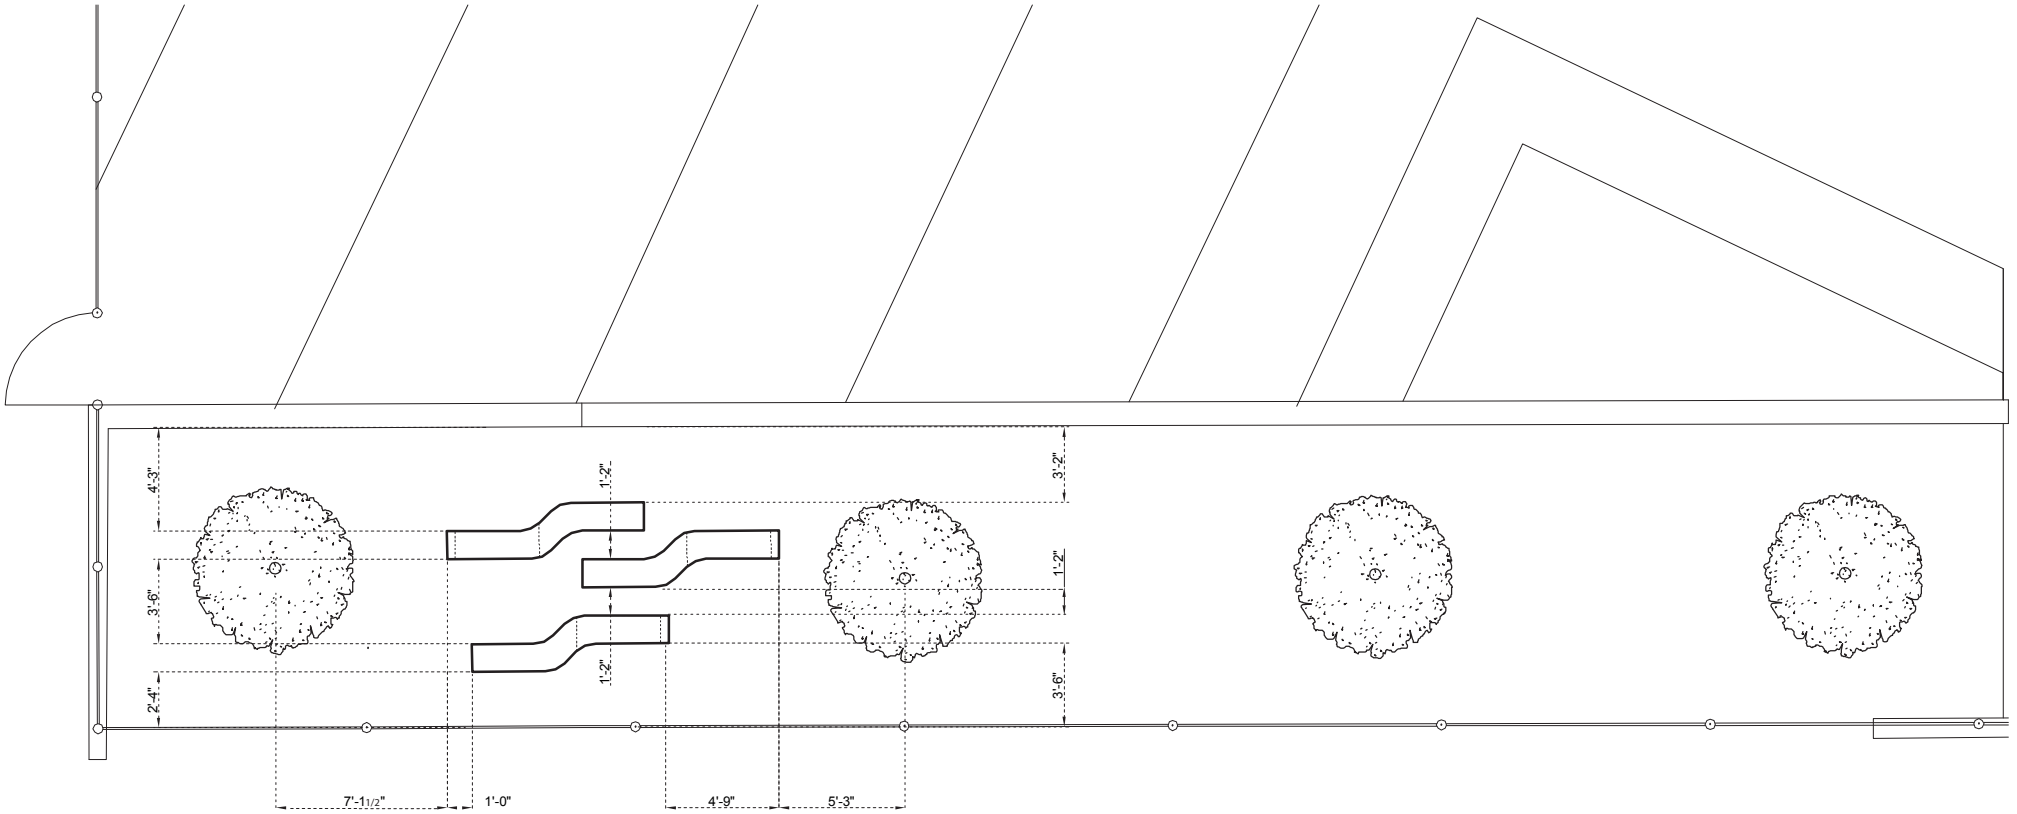

Plan

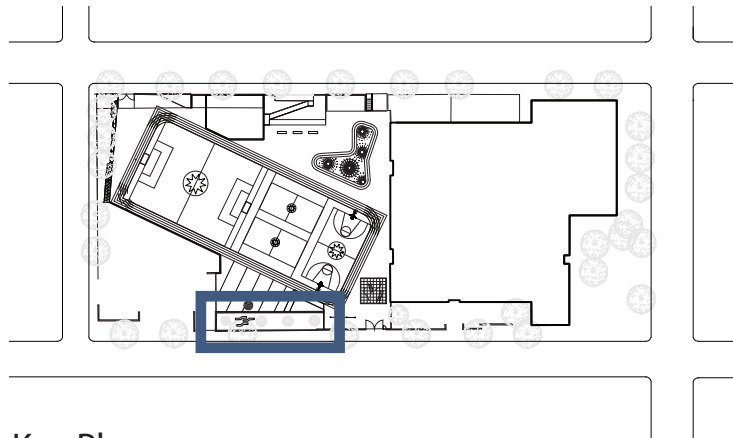

Key Plan

Plan Drawing

Optional

Scale 1/8" - 1'

McGill School of Architecture
Advance Construction

Instructor: Richard Klopp




Prepared by:


Andrew Chung
Ian Barnett
Mirna Monla
Han Ying Yang
Sharon Birnbaum
Jeffrey Ma

Designed by:


Joey Chow
Andrew Chung
Gabriel Lantheir
Francois Martineau

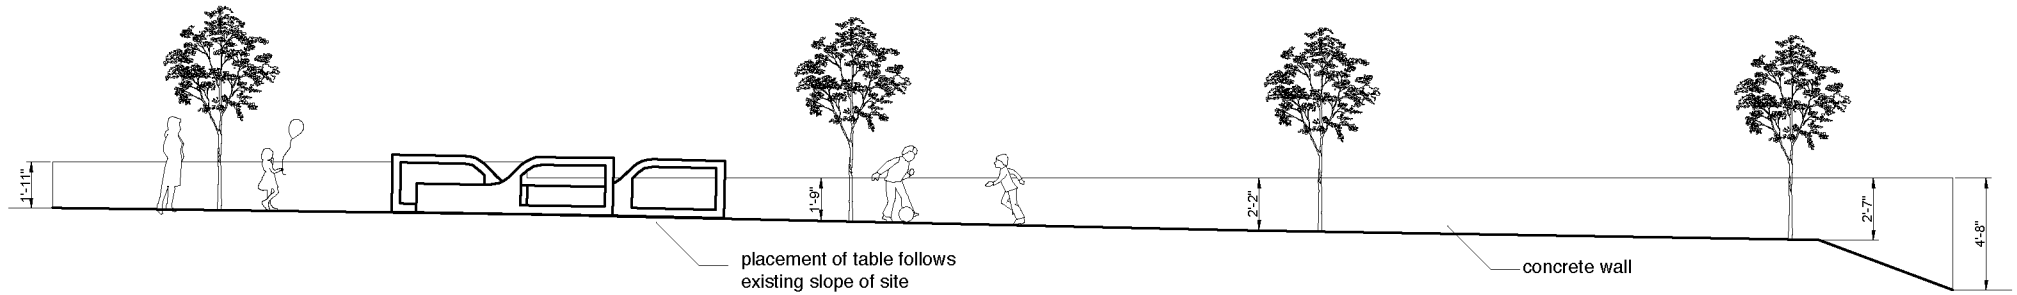

Detailed East Elevation

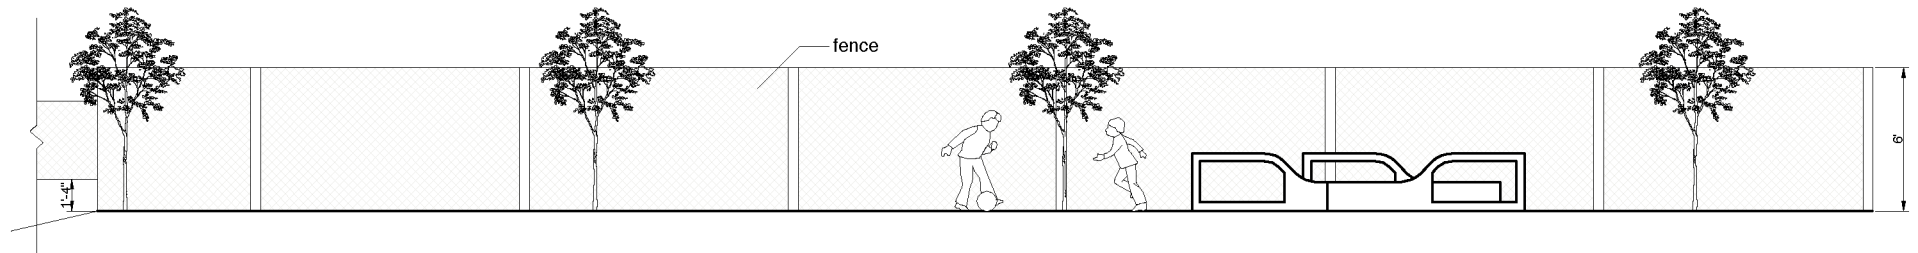

Detailed West Elevation

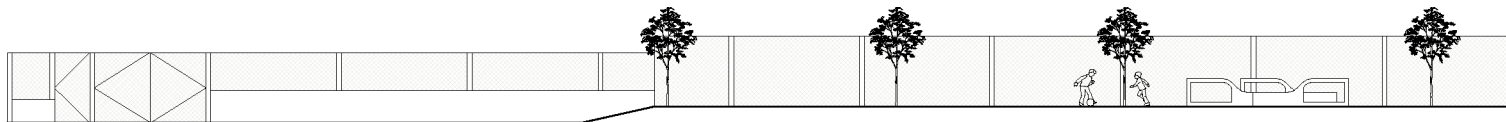

West Elevation

Scale n/a

Elevation Drawings

Optional

Scale 1/8" - 1'

McGill School of Architecture
Advance Construction

Instructor: Richard Klopp




Prepared by:

Andrew Chung
Ian Barnett
Mirna Monla
Han Ying Yang
Sharon Birnbaum
Jeffrey Ma

Designed by:

Joey Chow
Andrew Chung
Gabriel Lantheir
Francois Martineau

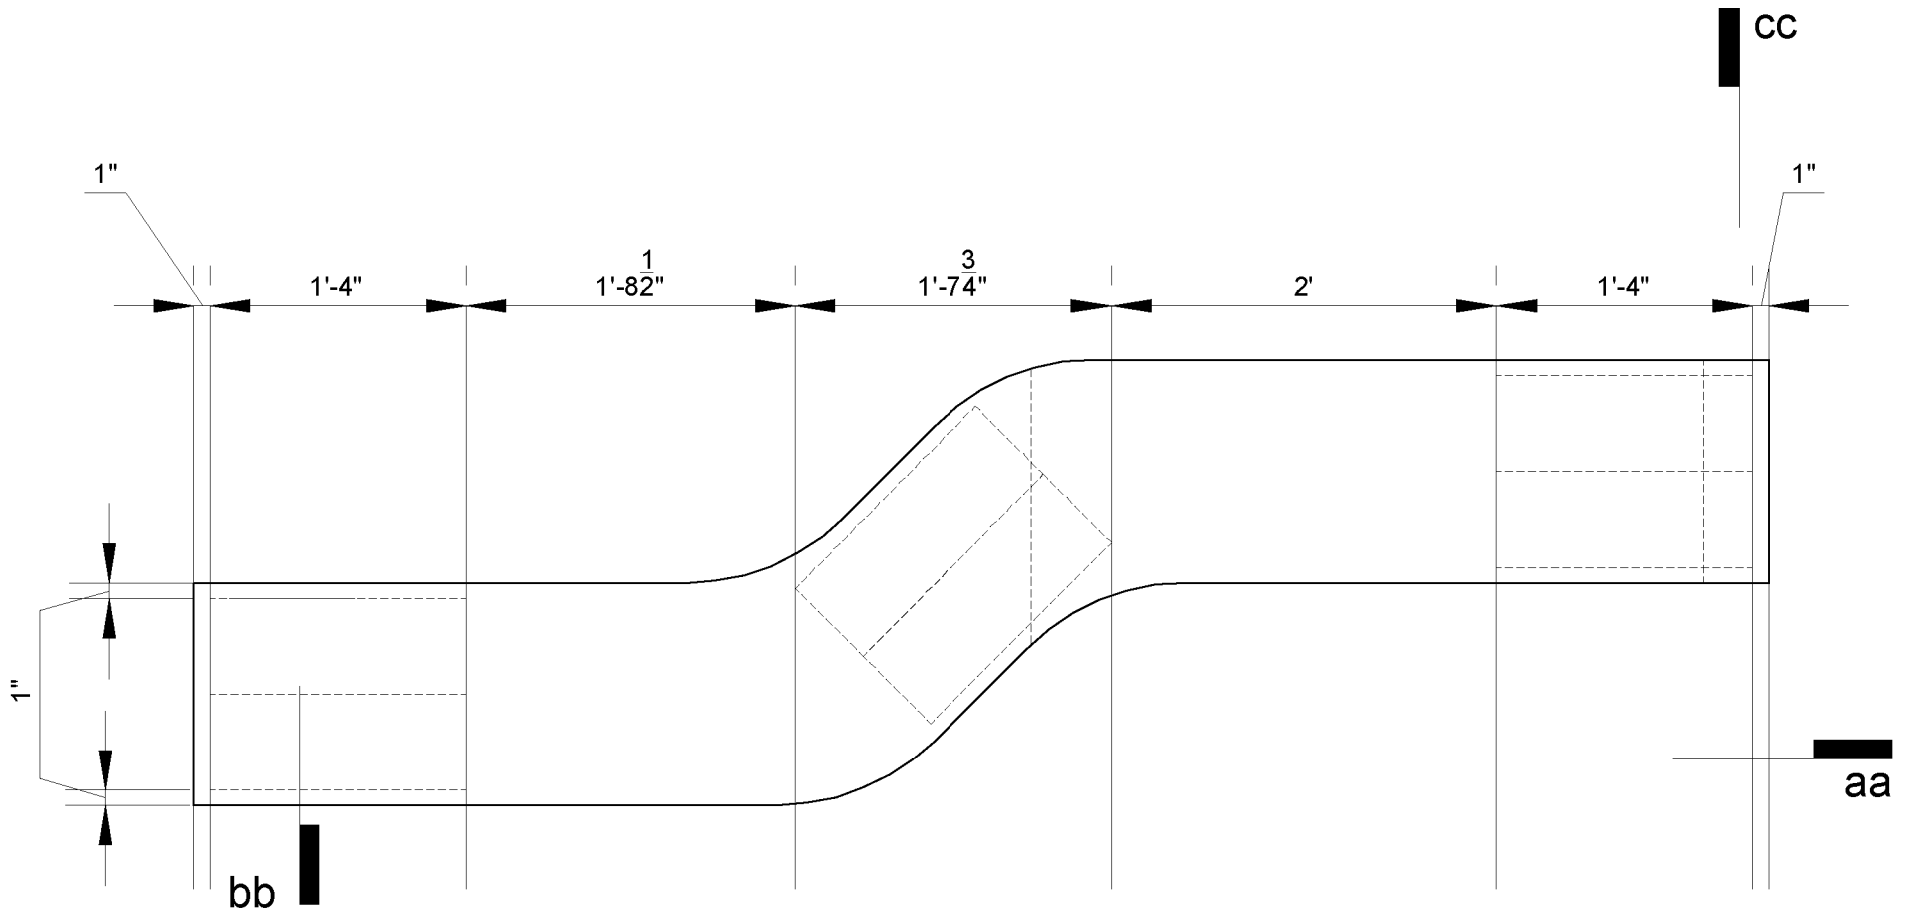

Foundation Drawings

Details

Scale 1" = 1'

McGill School of Architecture
Advance Construction

Instructor: Richard Klopp



Prepared by:

Andrew Chung
Ian Barnett
Mirna Monla
Han Ying Yang
Sharon Birnbaum
Jeffrey Ma

Designed by:

Joey Chow
Andrew Chung
Gabriel Lantheir
Francois Martineau