



Detailed East Elevation

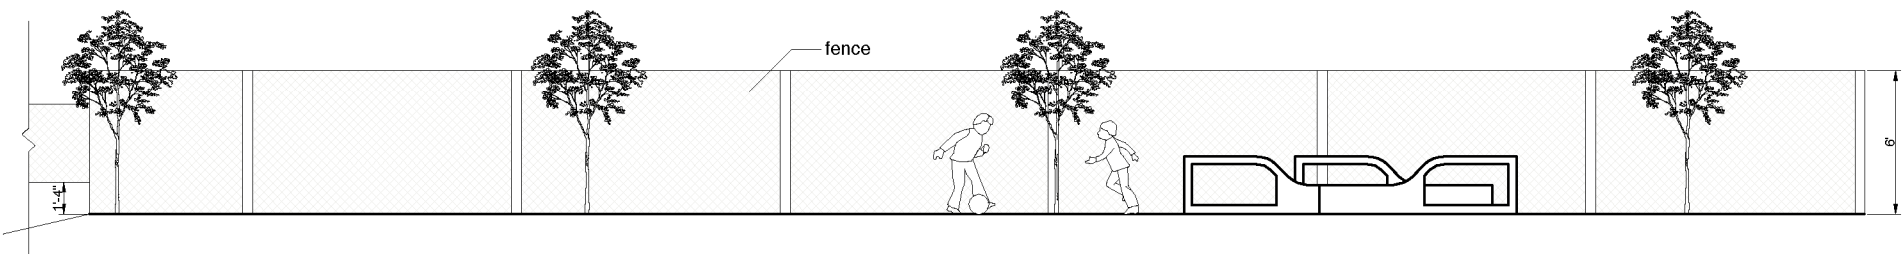

Detailed West Elevation

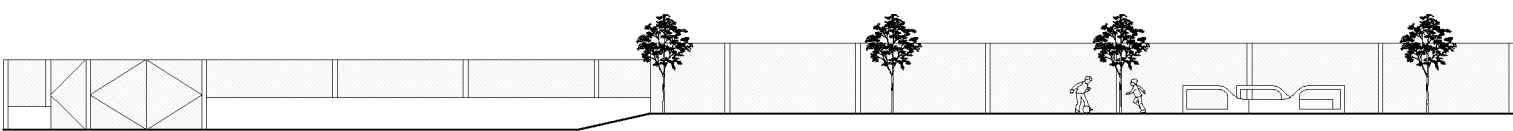

West Elevation  
Scale n/a

Elevation Drawings	
Optional	Scale 1/8" - 1'
McGill School of Architecture Advance Construction	
Instructor: Richard Klopp	



Prepared by:	Designed by:
Andrew Chung	Joey Chow
Ian Barnett	Andrew Chung
Mirna Monla	Gabriel Lantheir
Han Ying Yang	Francois Martineau
Sharon Birnbaum	
Jeffrey Ma	